
 


COTTAGE 3

606 SFT

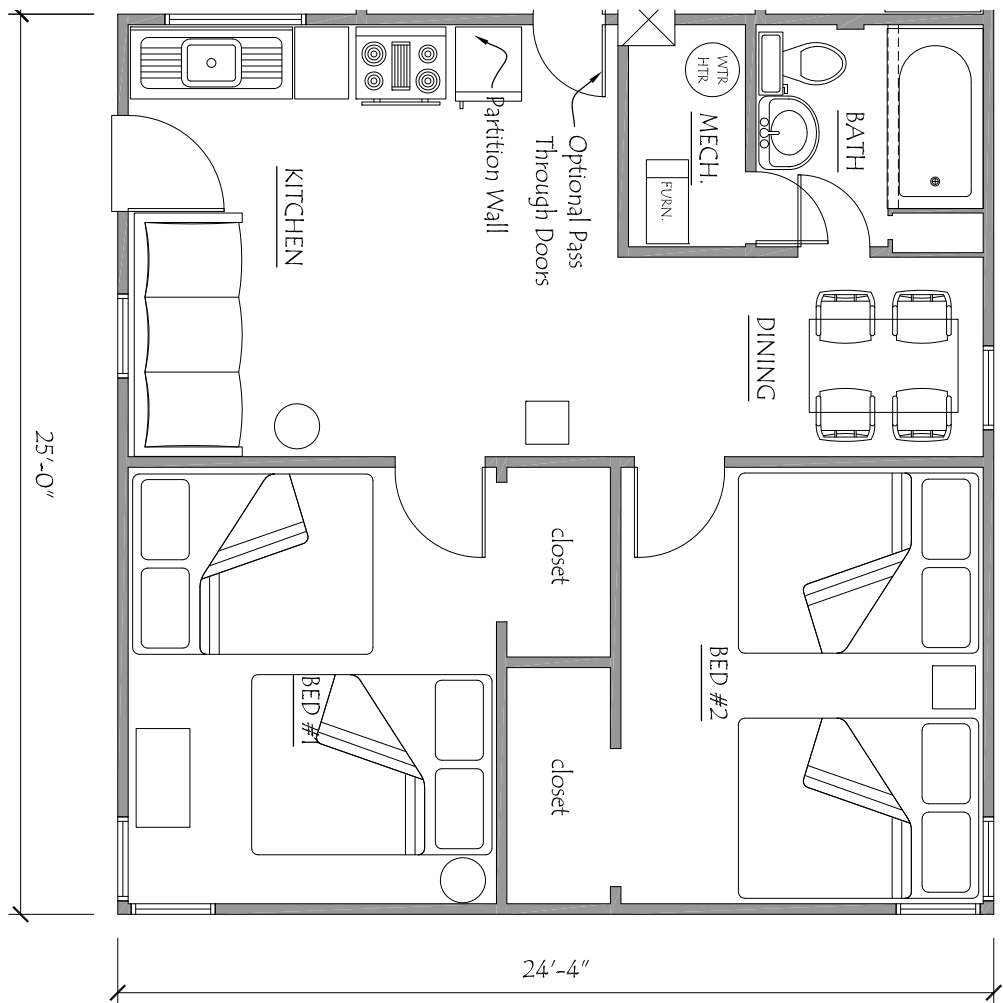

FLOOR PLAN

SCALE: 3/16"=1'-0"



420 N FERRY ST
 LUDINGTON, MI 49431
 PH 231.843.3578
 FX 231.995.0377
 www.lakeviewcot.com

CREATED:	9/18/10
DRAWN BY:	PJM
SUBMITTED FOR:	
SHEET NO:	1.3

LAKEVIEW COTTAGES
COTTAGE NO. 3
 422 N FERRY ST
 LUDINGTON, MASON COUNTY, MICHIGAN