


COTTAGE 5

454 SFT

COTTAGE #5

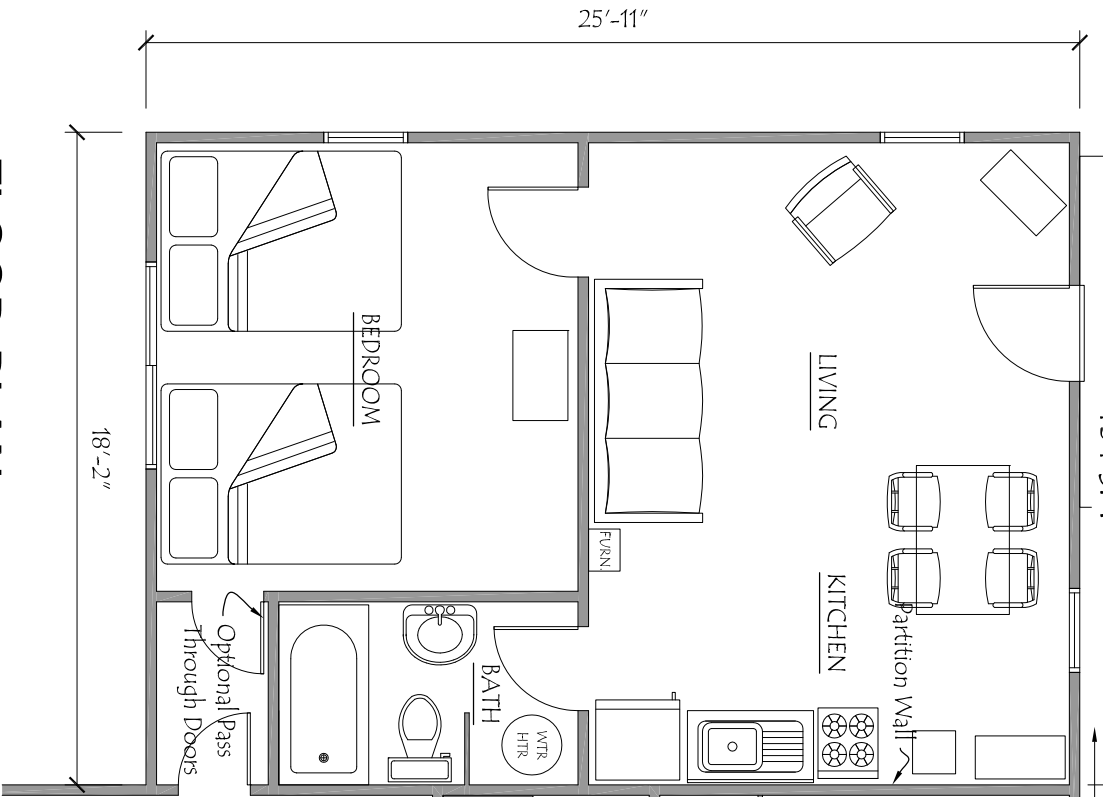


FLOOR PLAN

SCALE: 3/16" = 1'-0"



420 N FERRY ST
LUDINGTON, MI 49431
PH 231.843.3578
FX 231.995.0377
www.lakeviewcot.com

 

CREATED: 9/18/10
DRAWN BY: PJM
SUBMITTED FOR: MARKETING
SHEET NO: 1.5

LAKEVIEW COTTAGES, LLC
COTTAGE NO. 5
422 N FERRY ST
LUDINGTON, MASON COUNTY, MICHIGAN